


30 X 60 WIND TUNNEL

overview of facility

PLAN VIEW

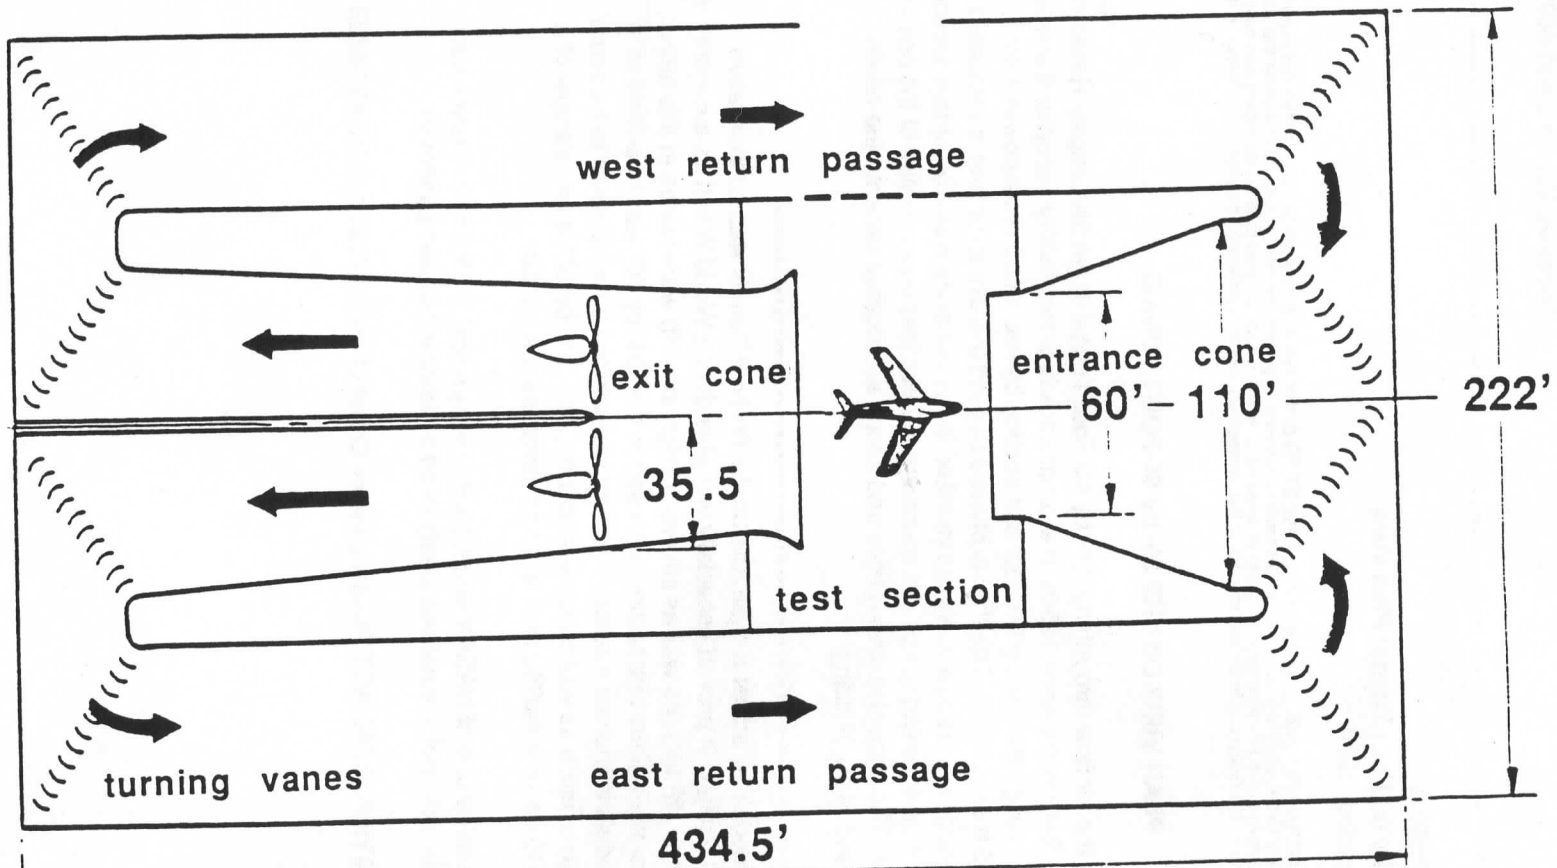

ELEVATION VIEW

