





8-2-99 m

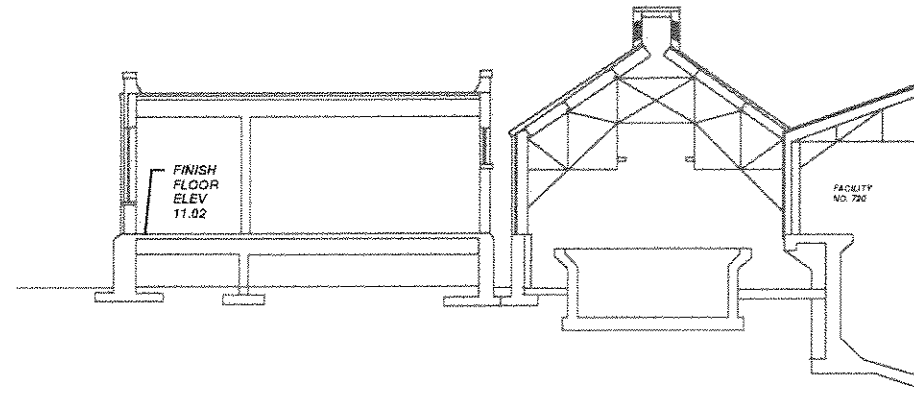

SECTION A-A

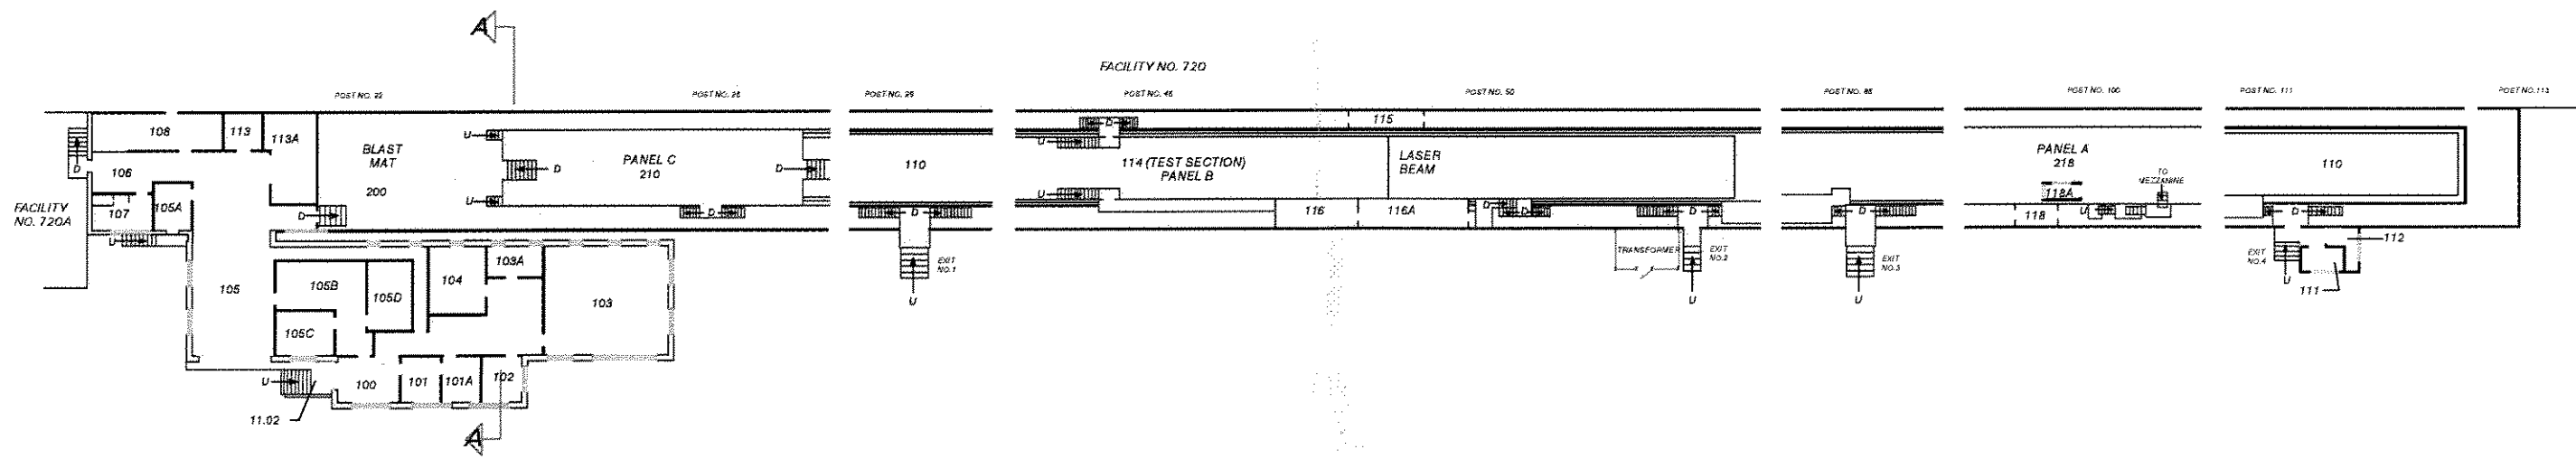

FIRST FLOOR PLAN
57378 SQ. FT.

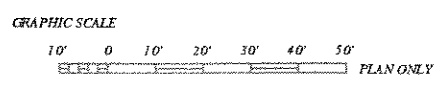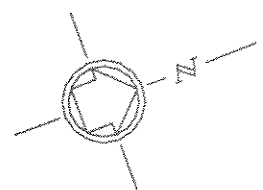

REVISED 1/95/R
 VERIFY THAT THIS IS CORRECT REVISION BEFORE USE BY CHECKING WITH
 SPACE UTILIZATION POC (R. W. WAGNER 664-3434)

LANGLEY RESEARCH CENTER	E
FLIGHT DYNAMICS FACILITY NO. 720-B	

ORIGINAL CONSTRUCTION OCTOBER 1942