




SECTION A-A
SCALE: $\frac{1}{8}'' = 1'-0''$

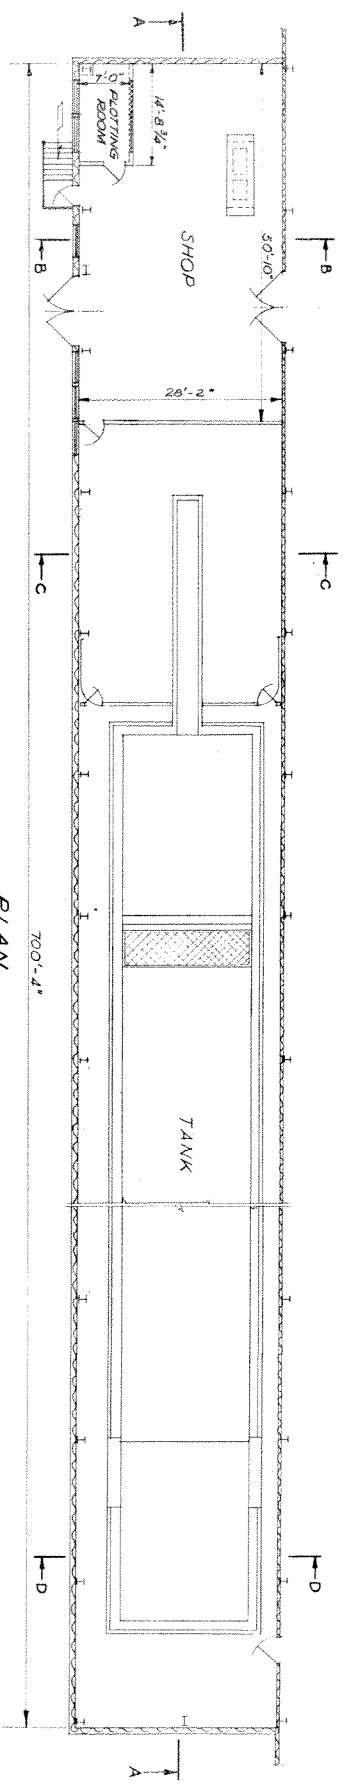


PLAN
SCALE: $\frac{1}{8}'' = 1'-0''$

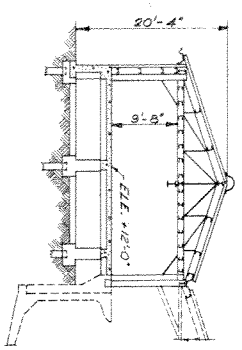

SECTION B-B
SCALE: $\frac{1}{8}'' = 1'-0''$

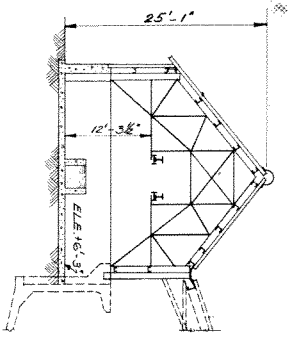

SECTION C-C
SCALE: $\frac{1}{8}'' = 1'-0''$

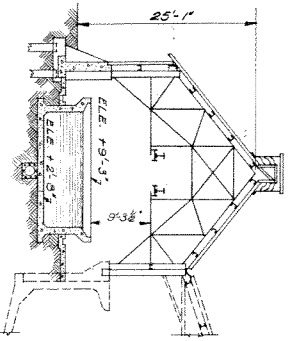

SECTION D-D
SCALE: $\frac{1}{8}'' = 1'-0''$



CUBAGE

EXHIBIT	
MACA TANK NO. 2	
NATIONAL ADVISORY COMMITTEE FOR AERONAUTICS	
RESEARCH LABORATORY - WASHINGTON FIELD, VA.	
DATE	REV.
7-25	1