







SECTION A - A

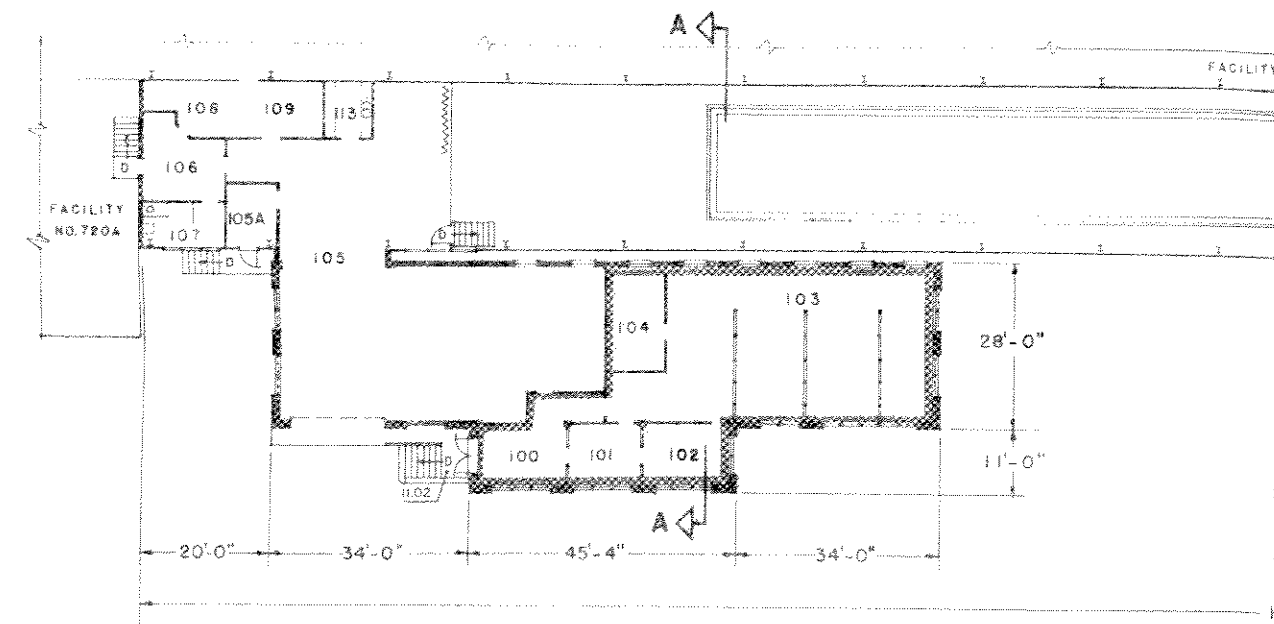

FLOOR PLAN
57
378 SQ. FT.

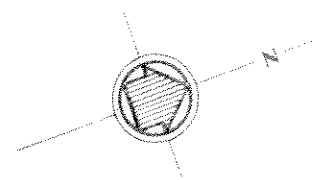

ORIGINAL CONSTRUCTION OCTOBER 1942

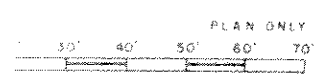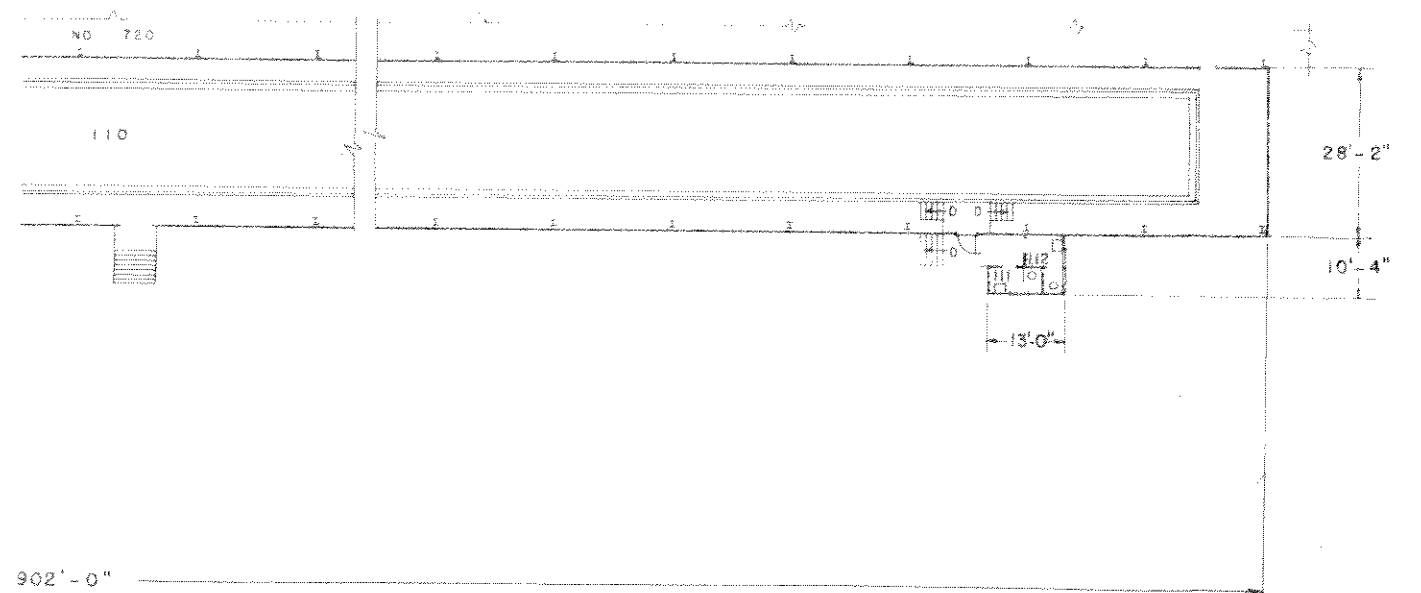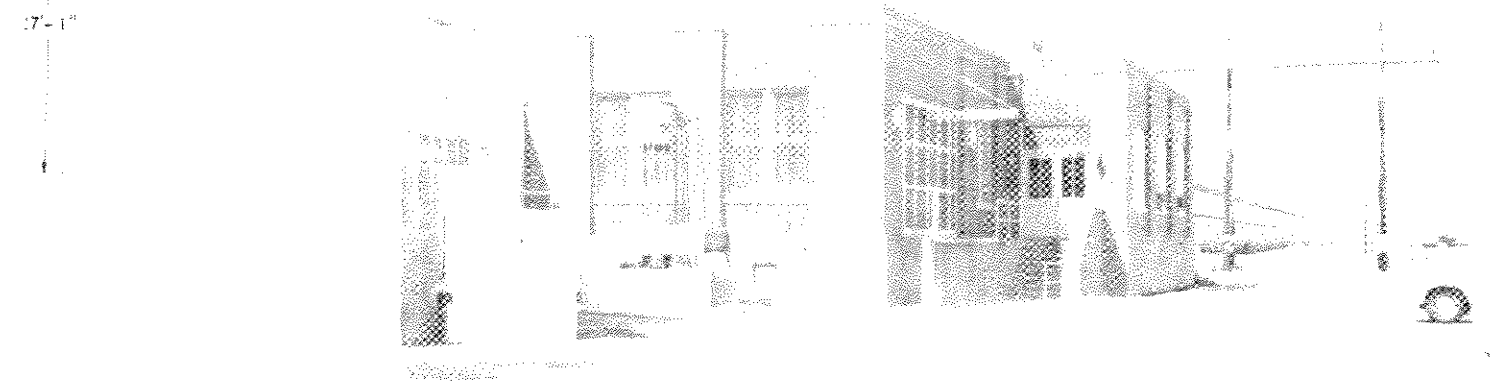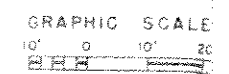

REVISED APRIL 10, 1975

LANGLEY RESEARCH CENTER	E
IMPACTING STRUCTURES AND VORTEX RESEARCH FAC.	
FACILITY NO. 720-B	